

Brick veneer over deck supported by angle iron and expansion bolt.

Flashing membrane, as spec'd


Ledger connection with Anchor Tunnel

Deck

Grade

Parging

Waterproof membrane, as spec'd

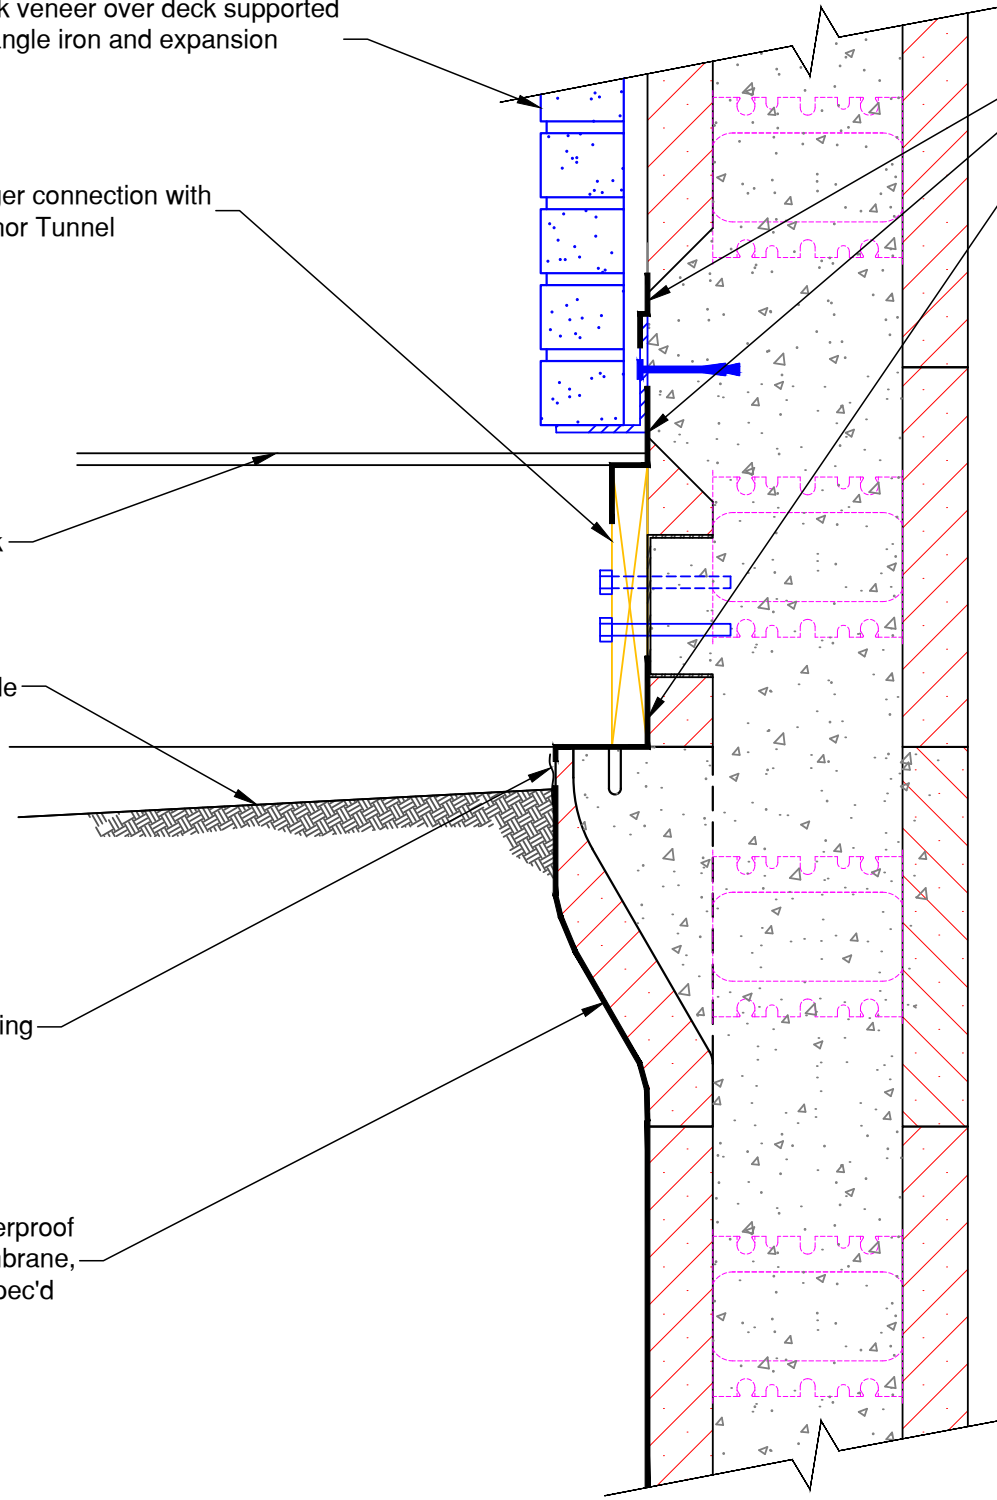

Build Anything Better.

www.logixicf.com  
1-866-944-0153

The drawing represented herein is to be used as a reference guide only; the user shall check to ensure the drawing meets local building codes and construction practices by consulting local building officials and professionals, including any additional requirements. Logix reserves the right to make changes to the drawing without notice and assumes no liability in connection with the use of the drawing including modification, copying or distribution.

Drawing:  
5.10.4

Date:  
Apr 30/19

Page:  
1/1

Title:

BRICK LEDGE WITH LEDGER