

EMBEDDED FURRING TABS

LOGIX ICF


10MM SURE CAVITY  
OR GRAVITY CAVITY.  
INSTALL PER MANUFACTURER'S  
RECOMMENDED INSTALLATION

EXPANDED METAL LATH  
FASTEN TO EMBEDDED FURRING TABS  
WITH #8 NON-CORROSIVE SELF-DRILLING  
SCREWS MIN. 1 1/4" LONG,  
AT 8" O/C HORIZ AND 12" O/C VERT

SCRATCH COAT

ADHERING MORTAR

THIN STONE VENEER

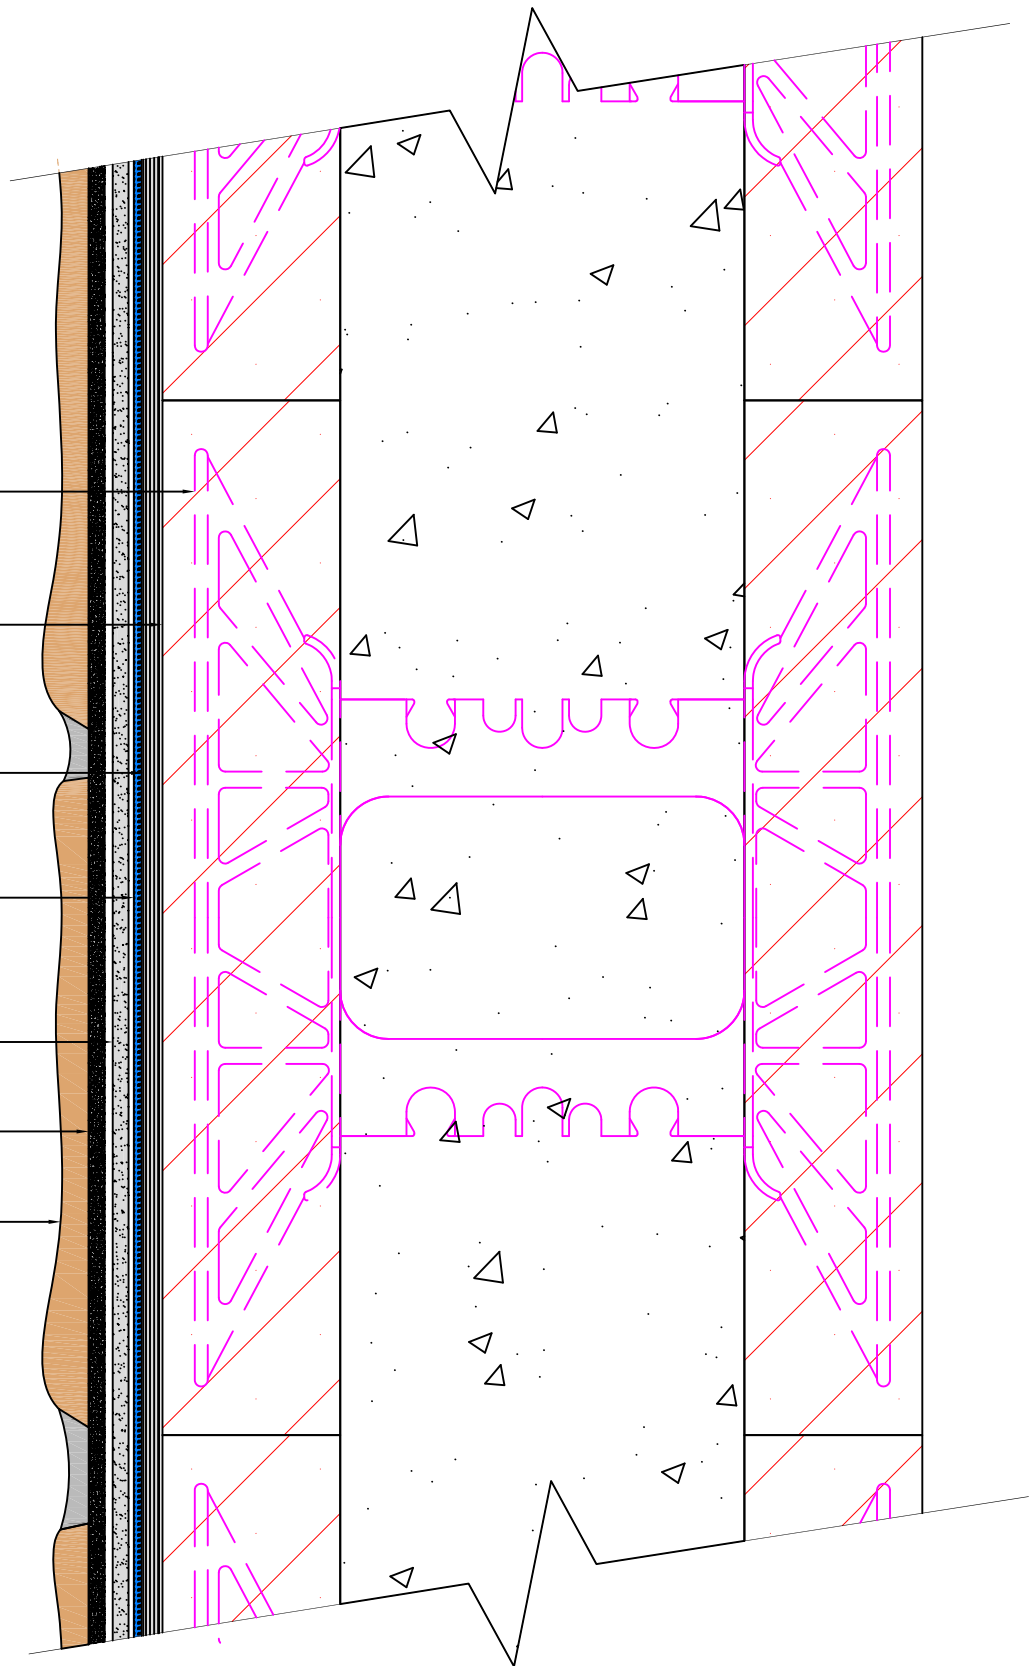

**LOGIX**<sup>®</sup>  
INSULATED CONCRETE FORMS  
**Think With Logix**™

www.logixicf.com  
1-866-944-0153

The drawing represented herein is to be used as a reference guide only; the user shall check to ensure the drawing meets local building codes and construction practices by consulting local building officials and professionals, including any additional requirements. Logix reserves the right to make changes to the drawing without notice and assumes no liability in connection with the use of the drawing including modification, copying or distribution.

Drawing:  
5.2.3.8

Date:  
Dec 17/16

Page:  
1/1

Title:  
**STONE VENEER APPLICATION WITH  
DRAINAGE PLANE**