



All top & bottom plates and side bucks to be located in wall so there is no conflict with webs. No cutting of webs at anytime during installation of window or door openings.

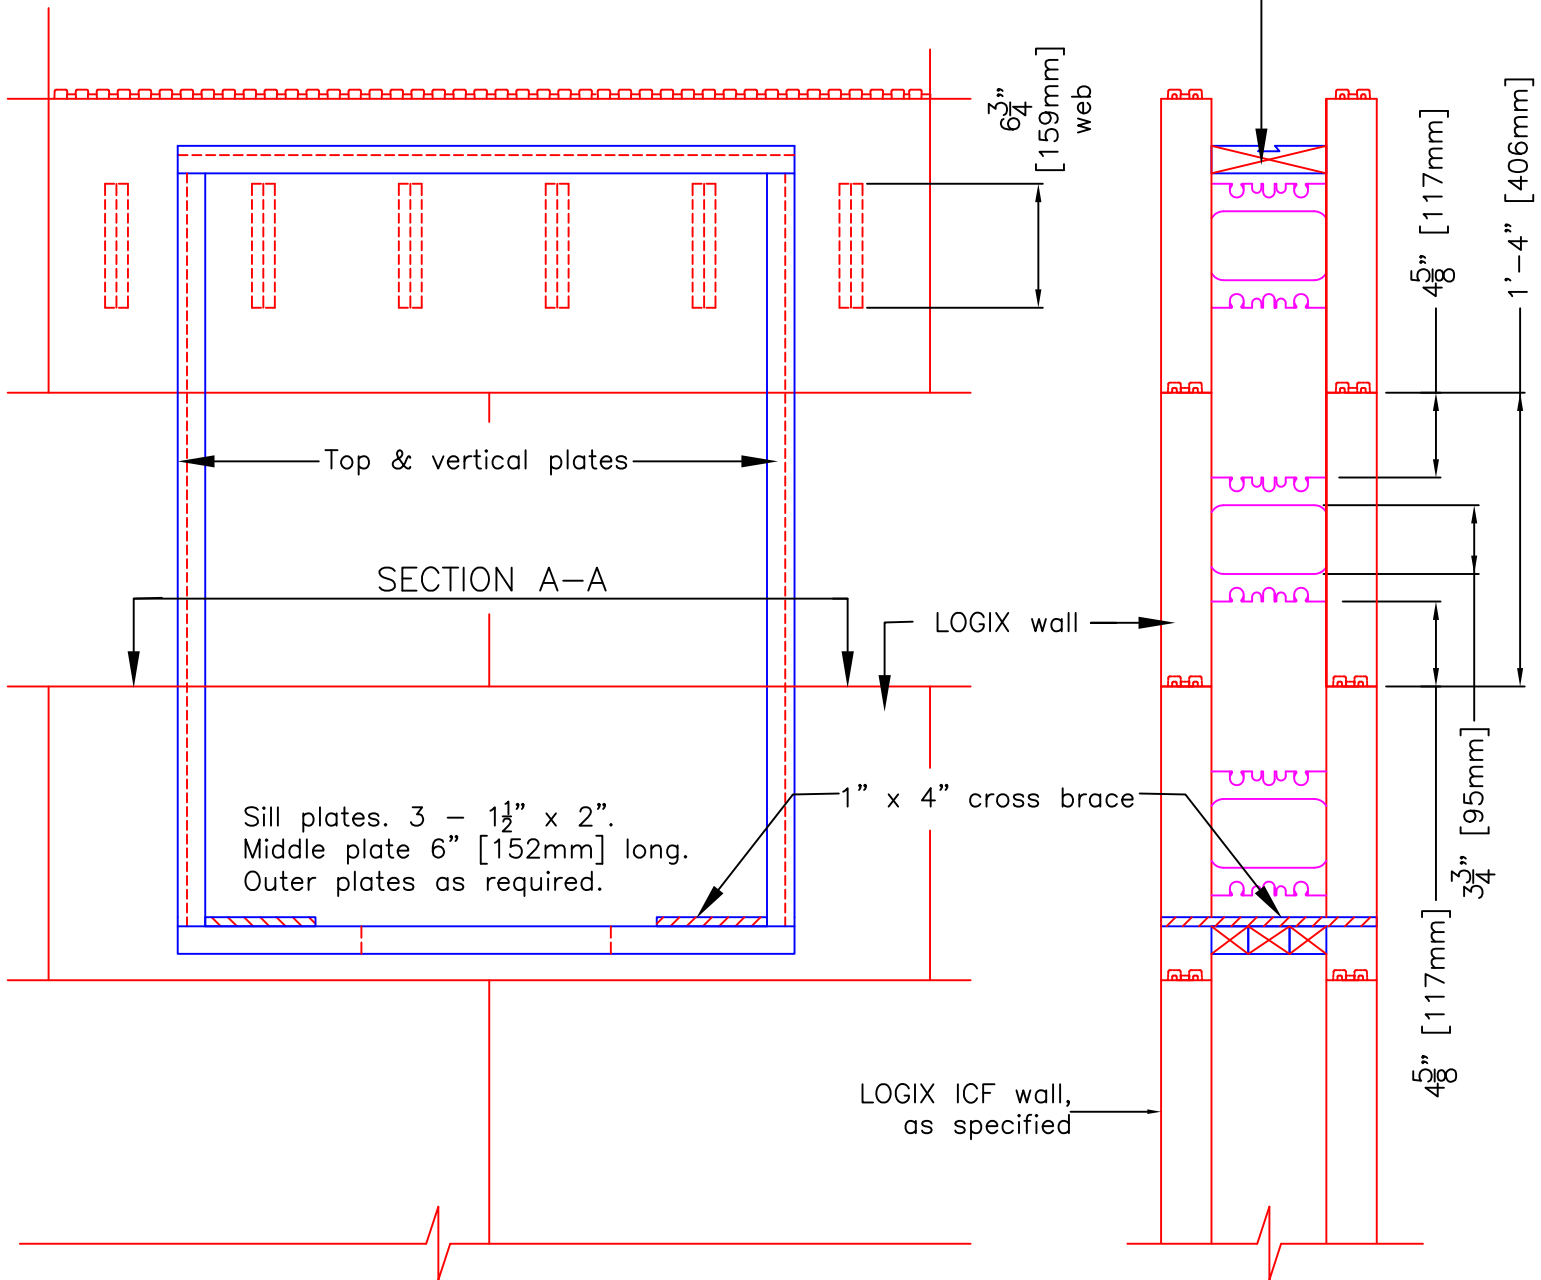


SIDE ELEVATION

END VIEW

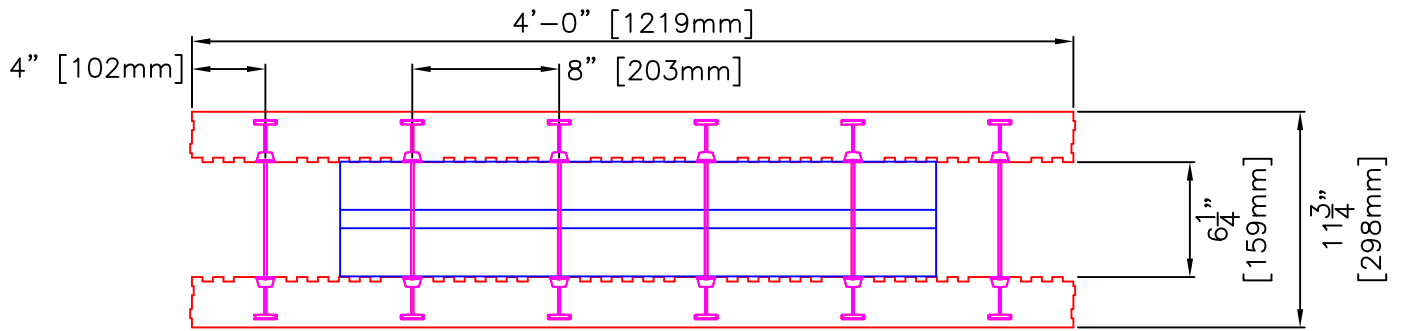


TOP VIEW

Top & vertical plates for 6 1/4" [159mm] concrete cores width

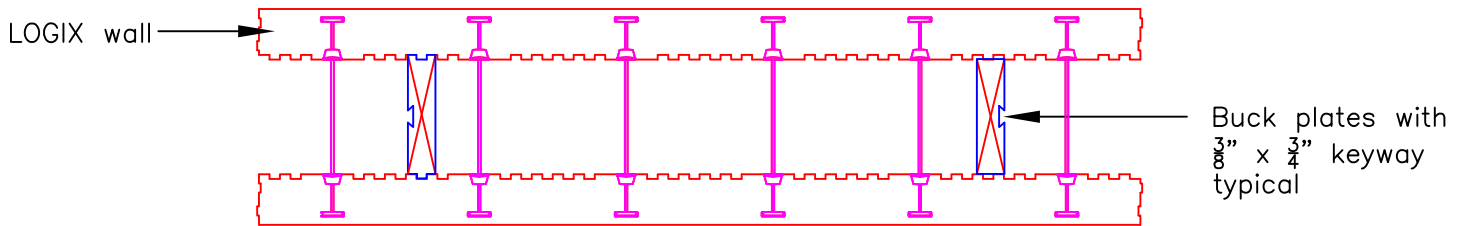

SECTION A-A

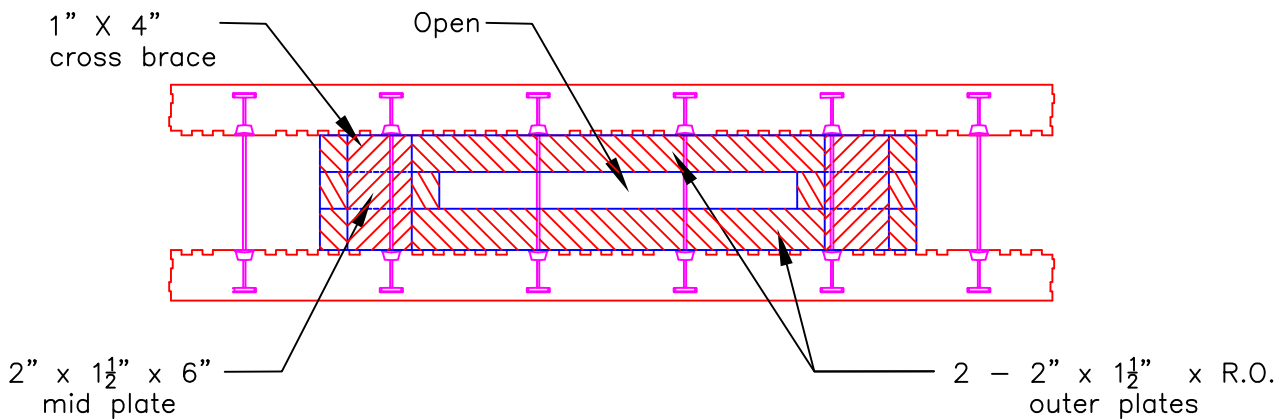

PLAN WINDOW SILL

All top & bottom plates and side bucks to be located in wall so there is no conflict with webs. No cutting of webs at anytime during installation of window or door openings.

