




SMALL HOMES

TYPICAL WALL SECTIONS

Logix Brands Ltd. is not a party to any transaction between the customer and the designer who creates the full plan set based on the preliminary design and/or source files provided by Logix Brands Ltd. Logix Brands Ltd. does not warrant the quality of any work product created by any designer. The accuracy and quality of all work product and advice made by any designer is the responsibility of the designer.

All preliminary designs herein are the property of Logix Brands Ltd. Reproduction hereof, or any use without authorization from Logix Brands Ltd. is a copyright infringement.

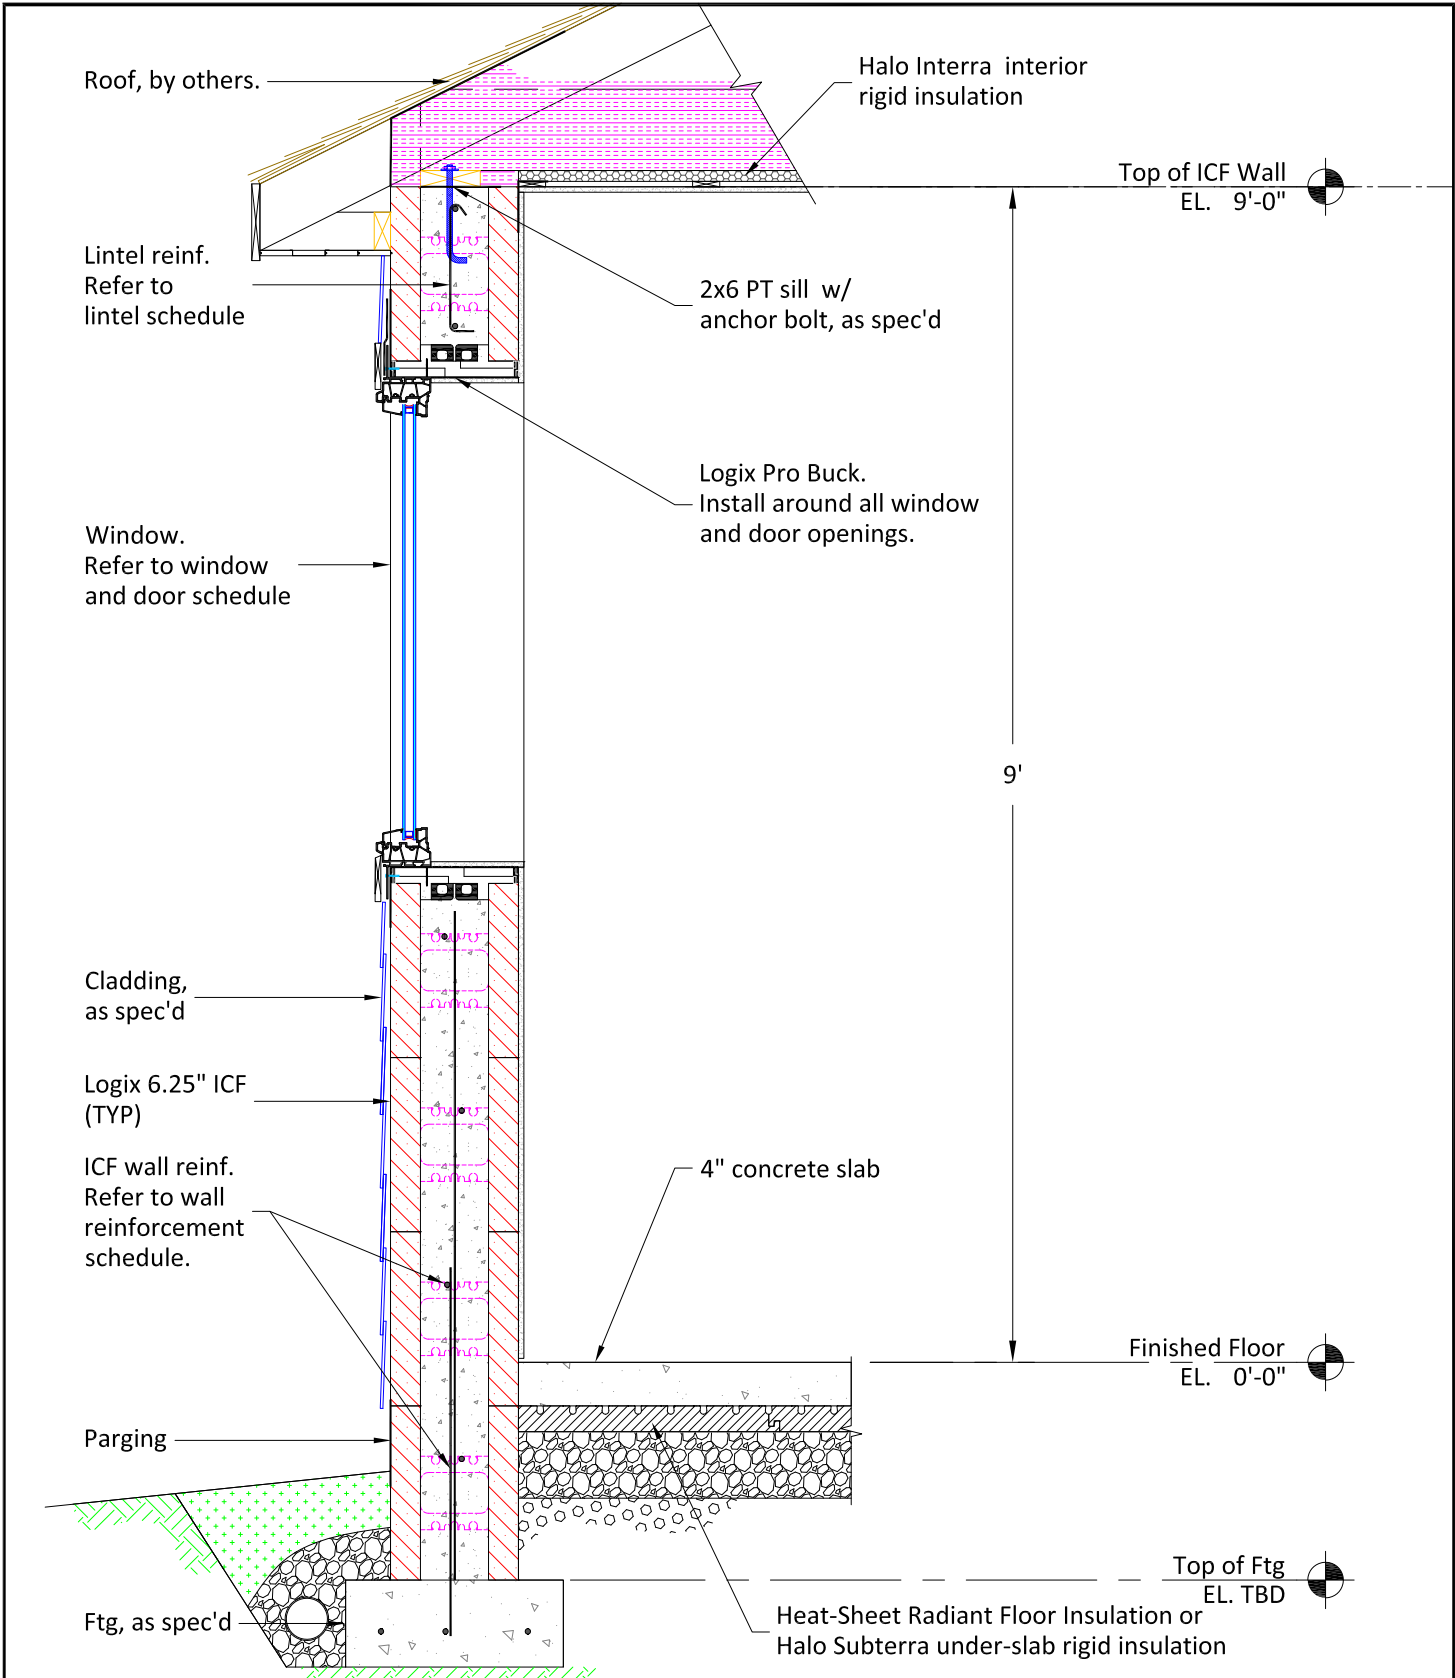

LOGIX[®]
INSULATED CONCRETE FORMS

Build Anything Better.

www.logixicf.com
1-866-944-0153


The drawing represented herein is to be used as a reference guide only; the user shall check to ensure the drawing meets local building codes and construction practices by consulting local building officials and professionals, including any additional requirements. Logix reserves the right to make changes to the drawing without notice and assumes no liability in connection with the use of the drawing including modification, copying or distribution.

Drawing:
SHW

Date:
Jan 28/21

Page:
1/2

Title:
**LOGIX SMALL HOME PLANS
TYPICAL WALL SECTION - SLAB-AT-GRADE**

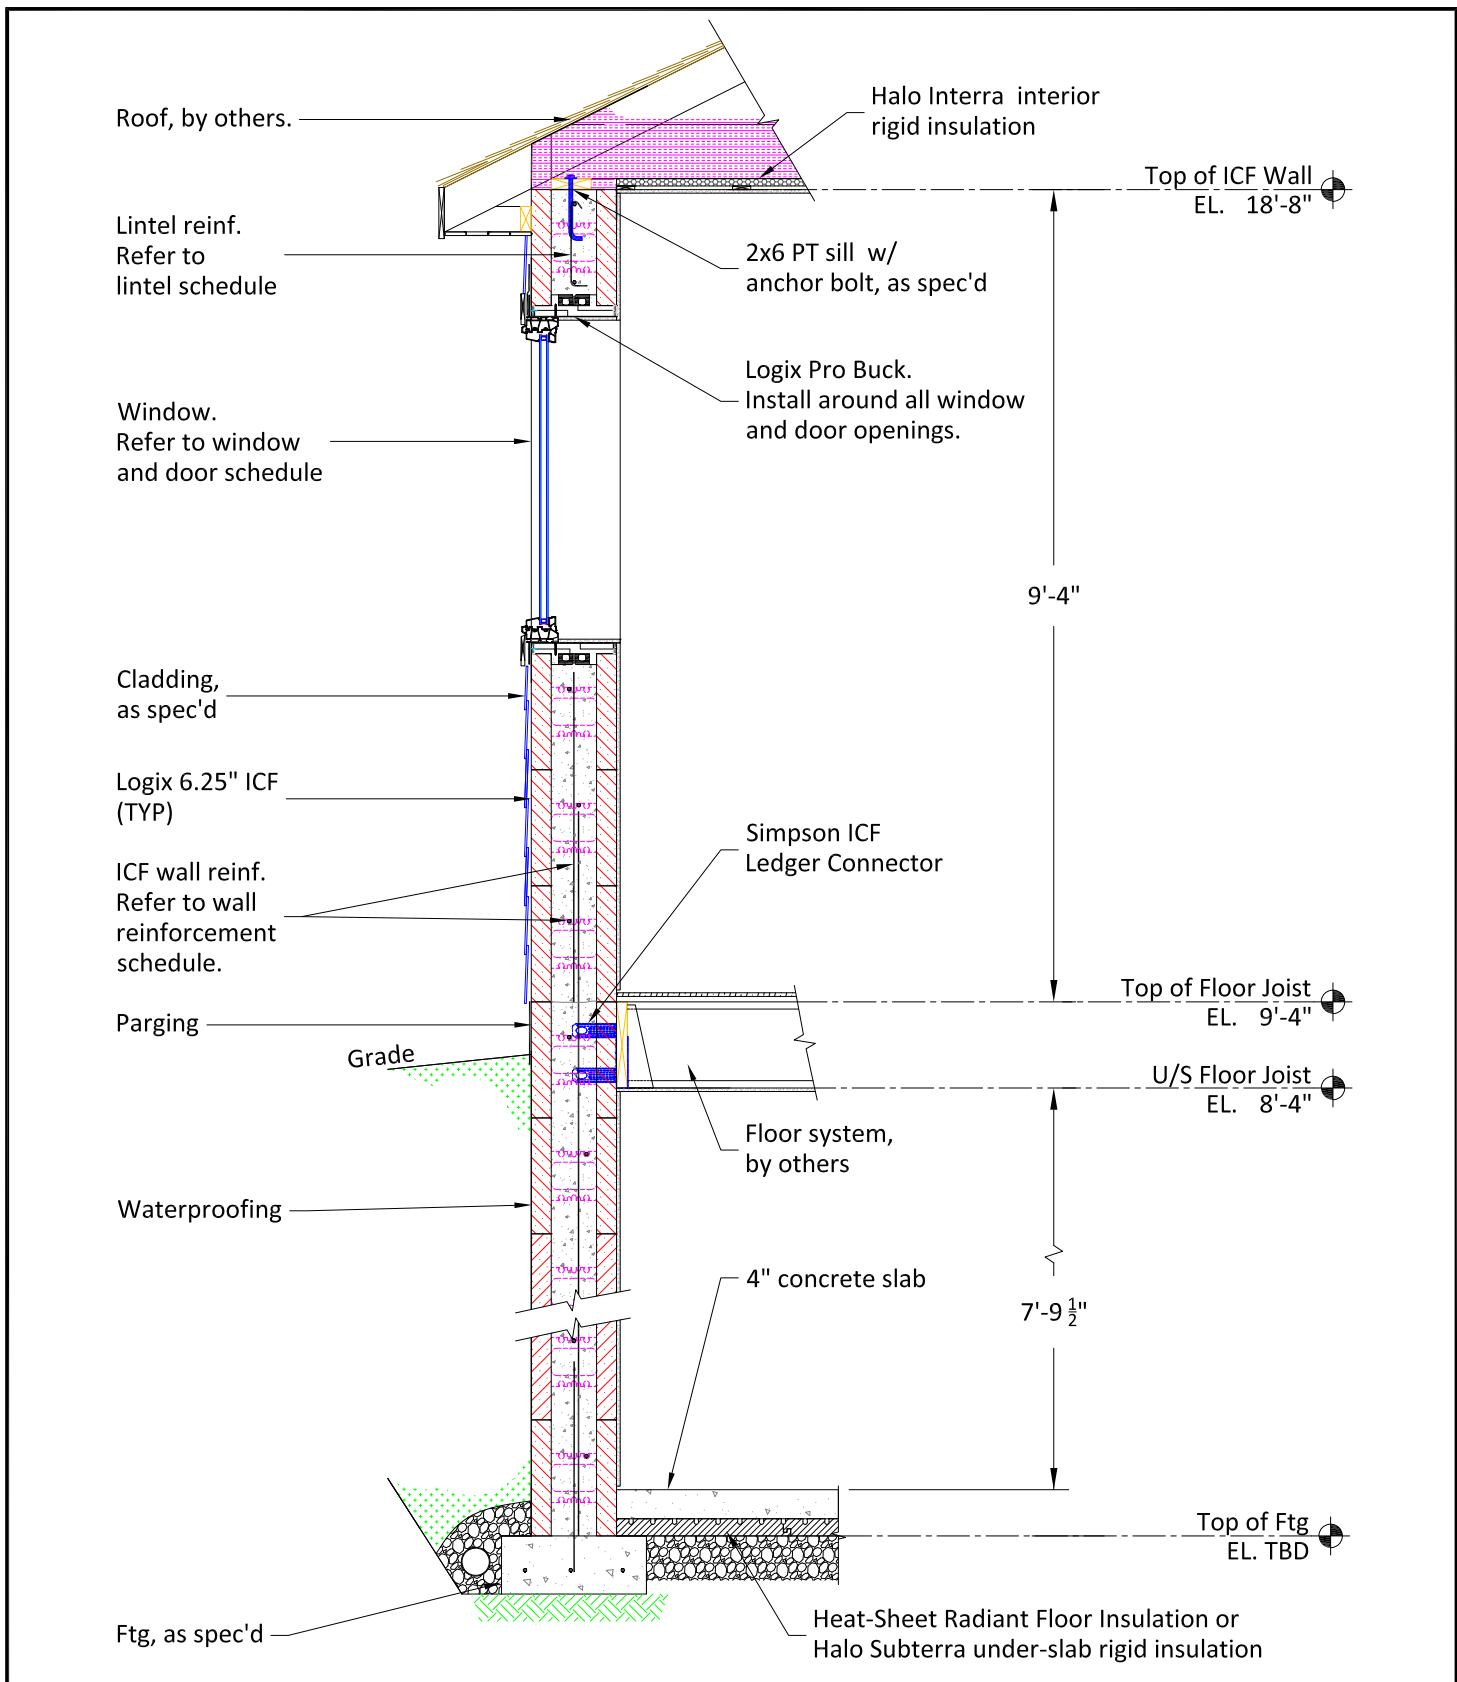

LOGIX[®]
INSULATED CONCRETE FORMS

Build Anything Better.

www.logixicf.com
1-866-944-0153

The drawing represented herein is to be used as a reference guide only; the user shall check to ensure the drawing meets local building codes and construction practices by consulting local building officials and professionals, including any additional requirements. Logix reserves the right to make changes to the drawing without notice and assumes no liability in connection with the use of the drawing including modification, copying or distribution.

Drawing:
SHWB

Date:
Jan 28/21

Page:
2/2

Title:
**LOGIX SMALL HOME PLANS
TYPICAL WALL SECTION - WITH BASEMENT**



**CONNECT
WITH A LOCAL
MANUFACTURER**

888.838.5038

330 Cain Drive
Haysville, KS 67060-2004

888.706.7709

840 Division St.
Cobourg, ON K9A 5V2

877.789.7622

35 Headingley Rd.
Headingley, MB R4H 0A8

888.453.5961

11581-272 St.
Acheson, AB T7X 6E9

888.453.5961

6333 Unsworth Rd.
Chilliwack, BC V2R 5M3



info@LogixICF.com
LogixICF.com

A Product By

